

Columbia Gas[®] of Kentucky

A NiSource Company




JOB ORDER NUMBER (INSTALL) 13-0264744-03
JOB ORDER NUMBER (ABANDON) 13-0264745-00
PROJECT ID 13-18470
UK HOSPITAL AMRP
JOB TYPE: AMRP (557)

PROJECT INFORMATION

FIELD ENGINEER/TECHNICIAN: M HUGHES
 CONSTRUCTION FLL: BOBBY DAWES
 PERMITS: CITY PERMIT
 TCC: 2621
 COUNTY: FAYETTE (067)
 TAX DISTRICT: 0674805
 MAP NUMBER: 67162120
 SYSTEM NUMBER(S): 32010143 (LP)
 24 HR. EMERGENCY LINE: 32010131 (MP)

VICINITY MAP

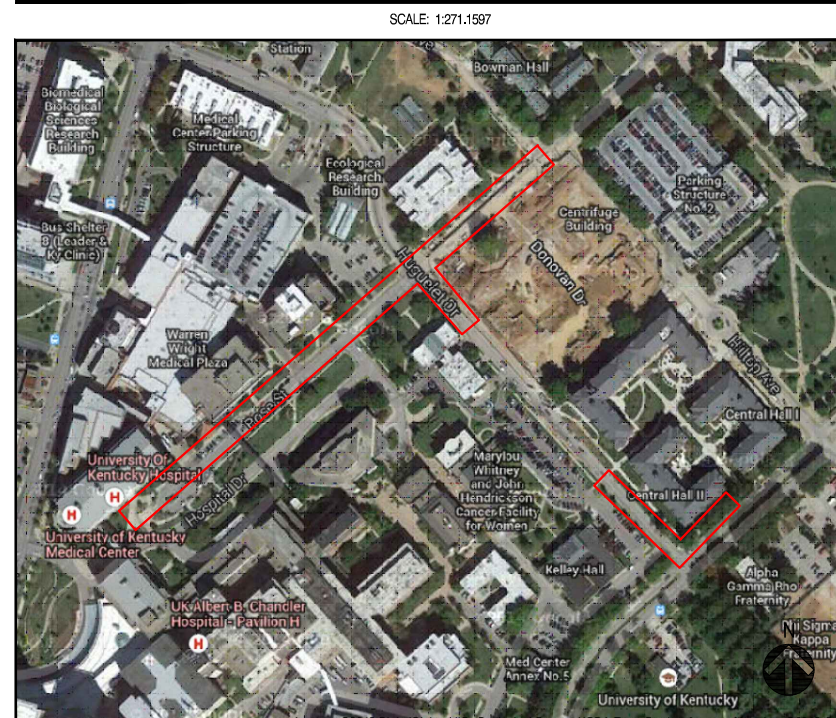

SHEET INDEX

DWG.	DESCRIPTION
T-1	TITLE SHEET
O-1	OVERVIEW SHEET
L-1 - L-X	LAYOUT PLANS
D-1	CONSTRUCTION DETAILS

PROJECT SUMMARY TABLE

PROPOSED INSTALLATION			PROPOSED ABANDONMENT		
LENGTH (FT)	SIZE (IN)	TYPE	LENGTH (FT)	SIZE (IN)	TYPE
470'	2"	PMMP	1,442'	6"	BSLP
730'	6"	PMMP	688'	6"	BSMP
			10'	6"	PMMP
			8'	6"	CSMP
1,200'		TOTAL INSTALLATION (FEET)	2,148'		TOTAL ABANDONMENT (FEET)

PROPOSED GAS SERVICES

	REPLACEMENTS	TIE OVERS	TOTAL SERVICES	METER OUTS
ESTIMATED GAS SERVICES	2	0	0	2

LEGEND

	EXISTING GAS MAIN		TEST WELL
	EXISTING GAS MAIN TO BE ABANDONED		REGULATOR STATION
	PROPOSED GAS MAIN		SINGLE CUSTOMER REGULATOR
	PROPOSED GAS MAIN UPRATE		METER
	COATED STEEL GAS MAIN		METER WITH REGULATOR
	CAST IRON GAS MAIN		TEST POINT (STATION)
	BARE STEEL GAS MAIN		GAS SERVICE TIE-OVER
	WROUGHT IRON GAS MAIN		GAS SERVICE REPLACEMENT
	HIGH DENSITY POLYETHYLENE GAS MAIN		METER MOVE OUT
	MEDIUM DENSITY POLYETHYLENE GAS MAIN		TELEPHONE MANHOLE
	LOW PRESSURE		DRAIN MANHOLE
	INTERMEDIATE PRESSURE		ELECTRIC MANHOLE
	MEDIUM PRESSURE		CATCH DRAIN
	HIGH PRESSURE		SEWER MANHOLE
	ATTACHED		FIRE HYDRANT
	BRIDGE HANGER		UTILITY POLE
	BUILDING HANGER		WETLAND
	DIRECTIONAL BORE		GAS VALVE
	INSERTED		CRITICAL GAS VALVE
	OPEN CUT		PRESSURE CONTROL FITTINGS
	PNEUMATIC BORE		TRANSITION
	PLOWED		END CAP
	ROOF TOP		REDUCER
	EXISTING		ELECTRONIC MARKER
	PROPOSED		GAS MAIN TIE IN LOCATION
	WELD LOCATION		GAS MAIN ABANDONMENT LOCATION

PROJECT DESCRIPTION

INSTALL 1200' OF 2"/6" PMMP & 1450' OF 4" PMLP / RETIRE 695' OF 6" BSMP & 1440' OF 6" BSLP

GENERAL NOTES

1. THE PROPOSED GAS MAIN SHOWN IS APPROXIMATE AND SUBJECT TO CHANGE.
2. PROPERTY LINE, STRUCTURES, STREET LINE, ETC. WAS COMPILED THE COLUMBIA GAS GIS DATA BASE AND ARE TO BE CONSIDERED APPROXIMATE.
3. EXISTING UTILITIES, WHERE SHOWN, HAVE BEEN COMPILED FROM ABOVE GROUND EVIDENCE ONLY AND ARE TO BE CONSIDERED APPROXIMATE. COLUMBIA GAS DOES NOT GUARANTEE THE LOCATION OF THE UNDERGROUND UTILITIES SHOWN OR THAT ALL EXISTING UTILITIES AND/OR SUBSURFACE STRUCTURES ARE SHOWN.

PROPOSED

REVISIONS

REV. #	DATE	DESCRIPTION
0		

DESIGNED BY	M HUGHES	859-288-6311
DRAWN BY	M HUGHES	859-288-6311
CHECKED BY		
AS-BUILT BY		
	NAME	DATE PHONE #

SITE NAME:

JO# 13-0264744-03
JO# 13-0264745-00
PROJECT ID# 13-18470
 UK HOSPITAL
 LEXINGTON, FAYETTE

DRAWING TITLE:

TITLE SHEET

DRAWING NO.:

T-1